




Newton, Jackson, Blanton
Landscape Architecture


Service Area:
7070 Collier Road, Suite 100
Dallas, Texas 75221
Tel: 972-252-0800
Fax: 972-252-0802
njba@njba.net

PRELIMINARY
NOT FOR
CONSTRUCTION

J.C. GRANT NEIGHBORHOOD PARK
FRISCO TEXAS
PARKS DEPARTMENT

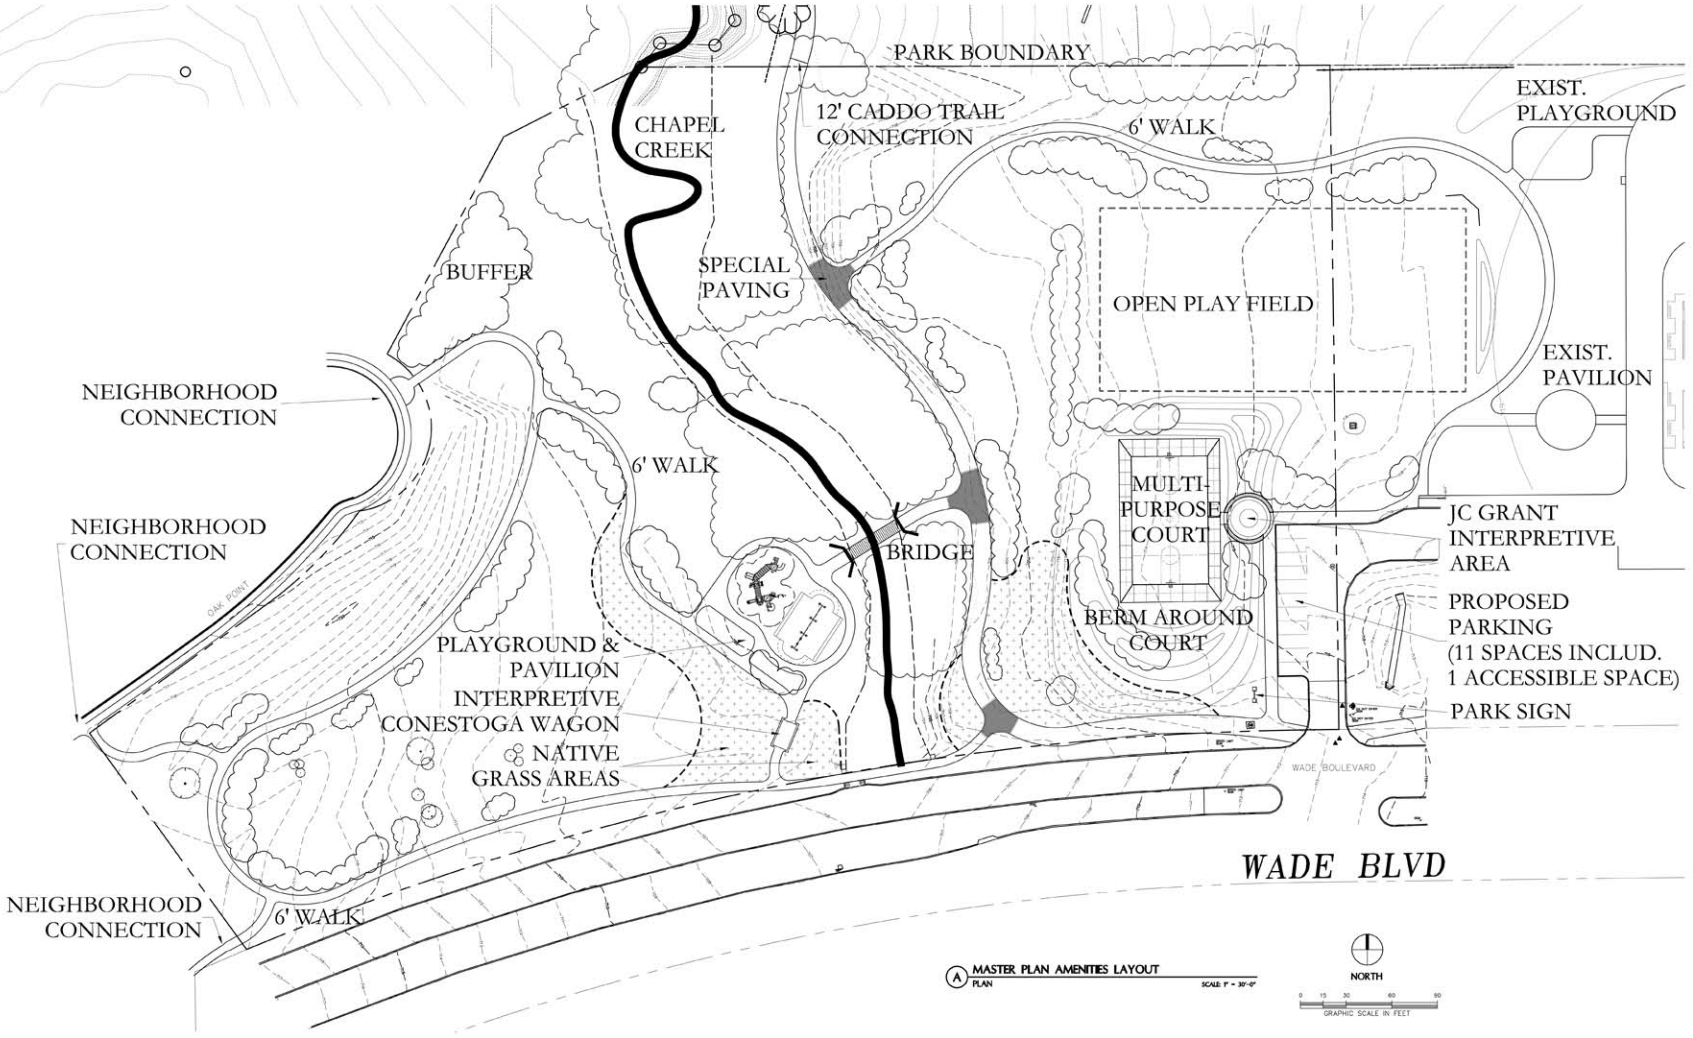

A MASTER PLAN AMENITIES LAYOUT
PLAN SCALE: 1" = 30'-0"

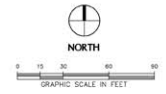

PLS SHEET	OFF
Revisions	
No. Date Name	
Date	January 23, 2008
Drawn	bjp
Checked	hsh
Project No.	0523-05
Sheet No.	

MASTER PLAN

Scale: as noted

Sheet No.